



NOTES

1. CHECK ALL DIMENSIONS AND LEVELS ON SITE BEFORE COMMENCEMENT OF WORK.
2. ALL BUILDING AND BRANING TO BE IN COMPLIANCE WITH THE NATIONAL BUILDING REGULATIONS.
3. ALL PRODUCTS TO BE APPLIED TO MANUFACTURERS SPECIFICATIONS. NOT CLEAR MUST BE CLEARED WITH ARCHITECT

COPY RIGHT IS VESTED IN THIS DOCUMENT AND NO USE, DUPLICATION OR REPRODUCTION THEREOF MAY OCCUR WITHOUT THE WRITTEN CONSENT OF THE AUTHOR

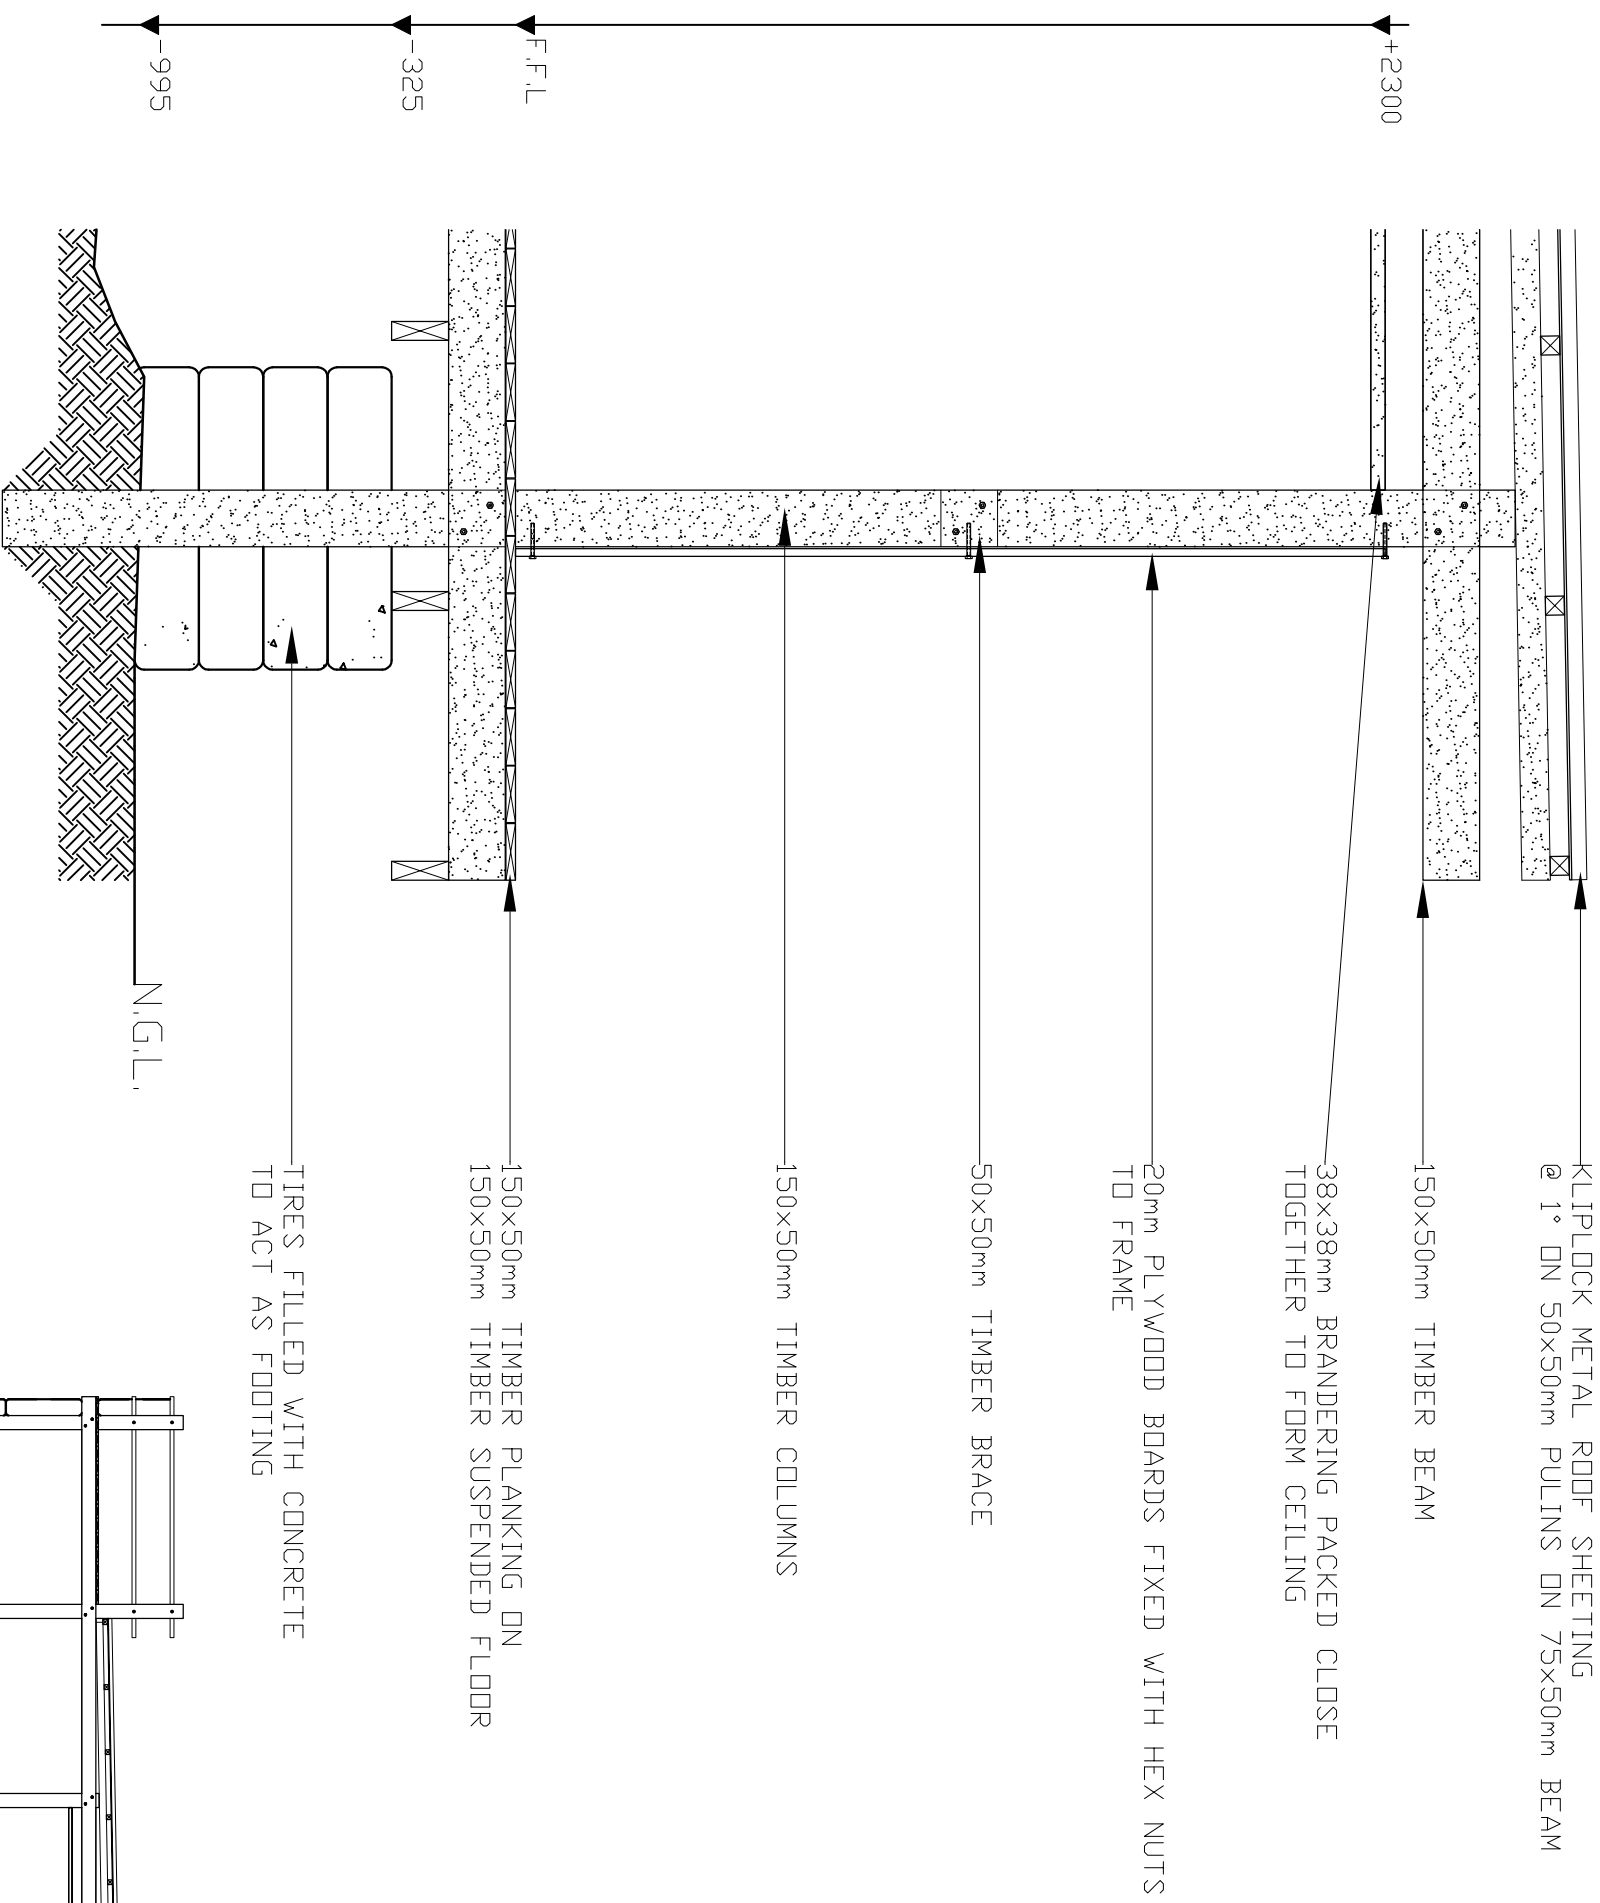

STRUCTURAL DETAIL
SCALE 1:20

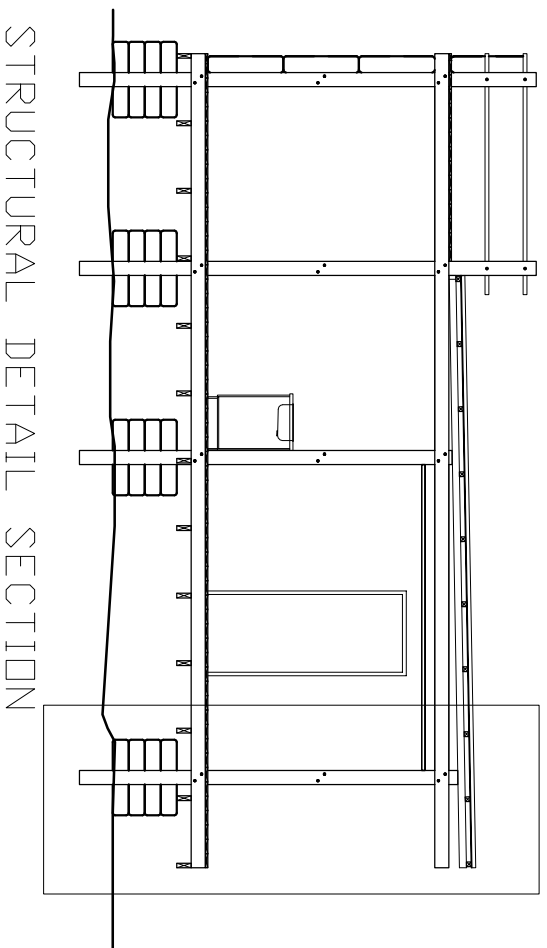

STRUCTURAL DETAIL SECTION

DETAIL OF
STRUCTURE AT
MASIBAMBANE

FIXING DETAILS

FILE	202	DATE	
SCALE	1:20	DATE	31-07-2011
DRAWN	HB		
CHECKED			